

DIST.	COUNTY	ROUTE	POST MILES TOTAL PROJECT	SHEET NO.	TOTAL SHEETS

REGISTERED ENGINEER - CIVIL

PLANS APPROVAL DATE

No. _____






Exp. _____

CIVIL

The State of California or its officers or agents shall not be responsible for the accuracy or completeness of electronic copies of this plan sheet.

REGISTERED PROFESSIONAL ENGINEER

STATE OF CALIFORNIA

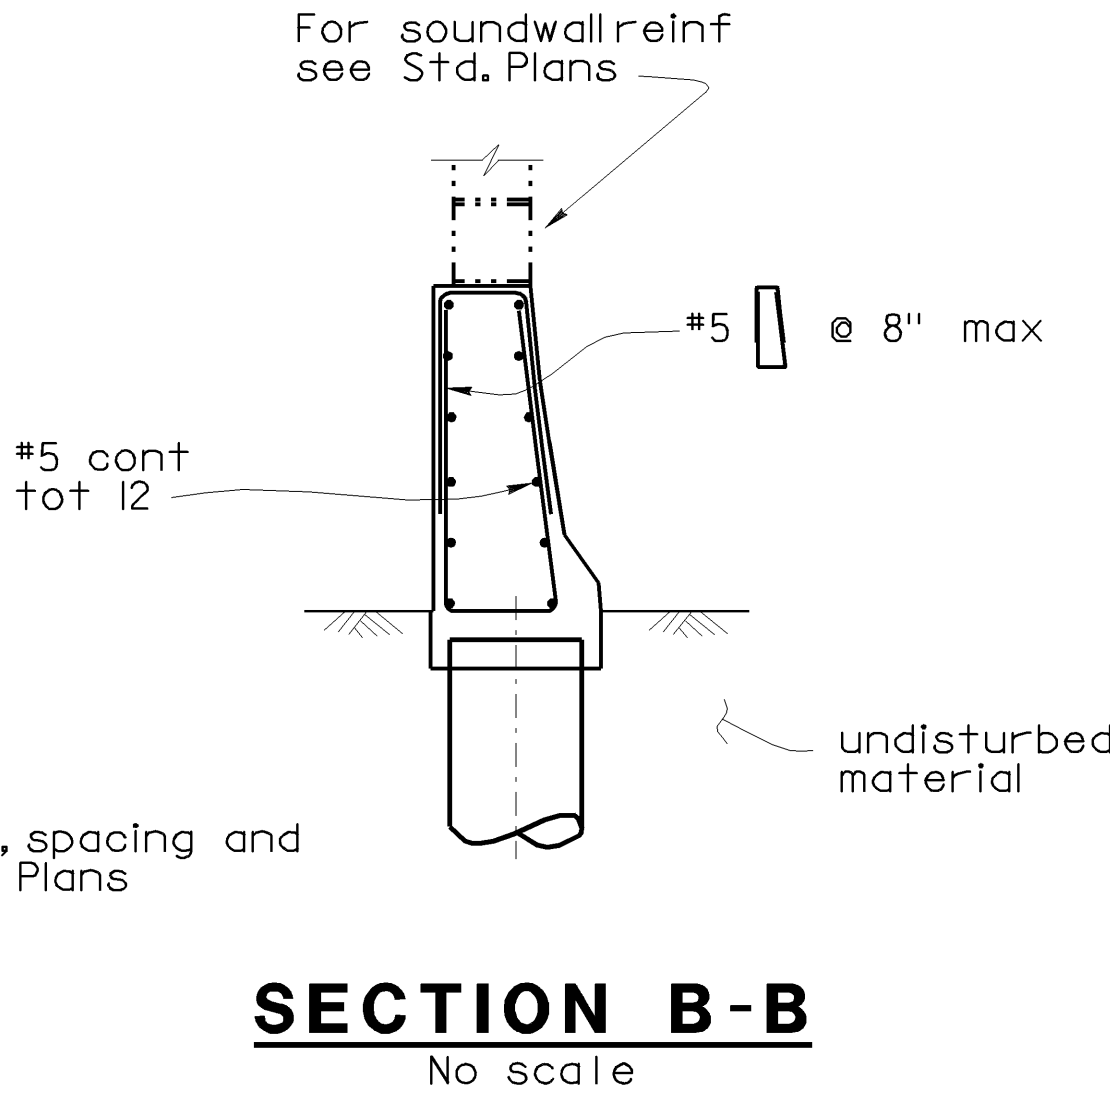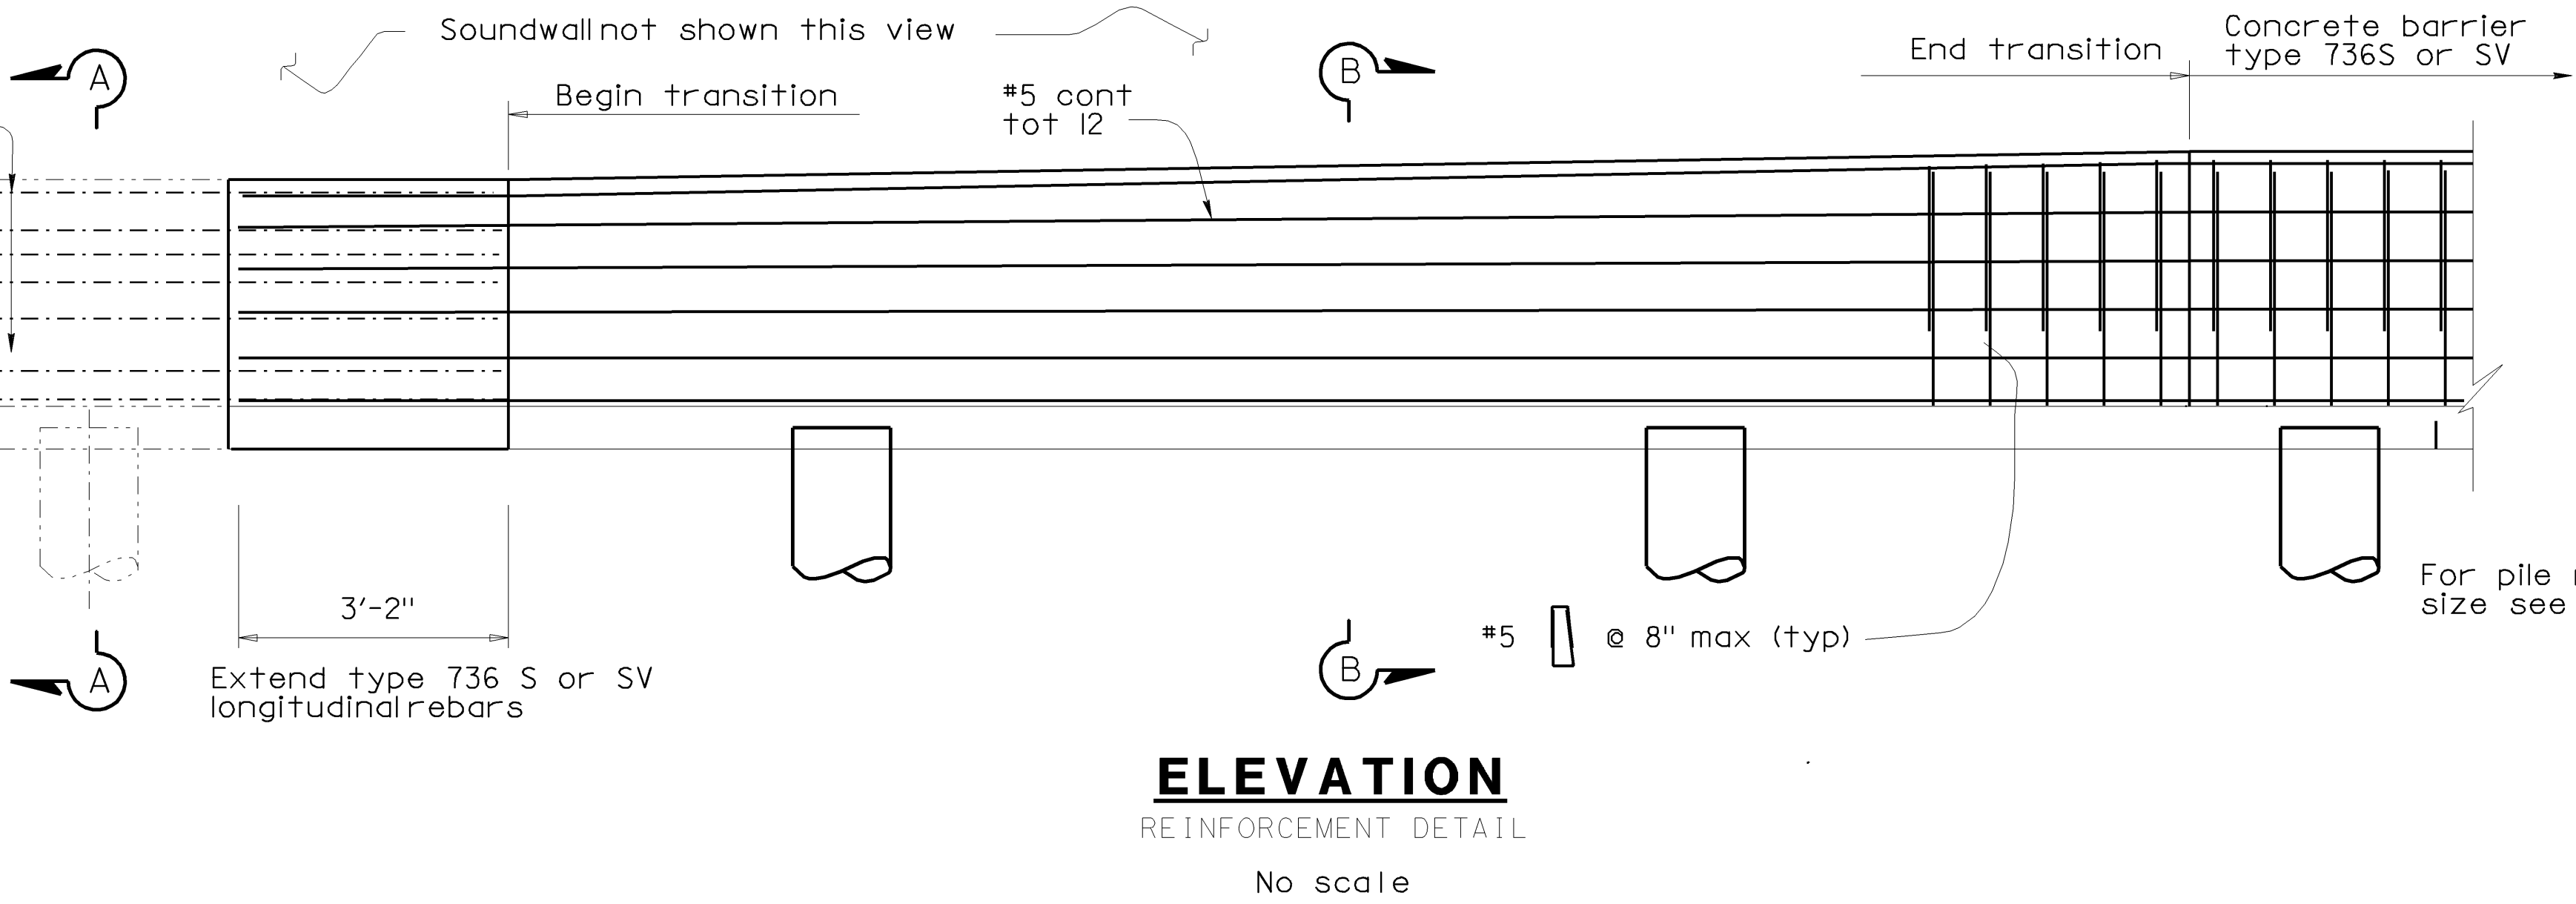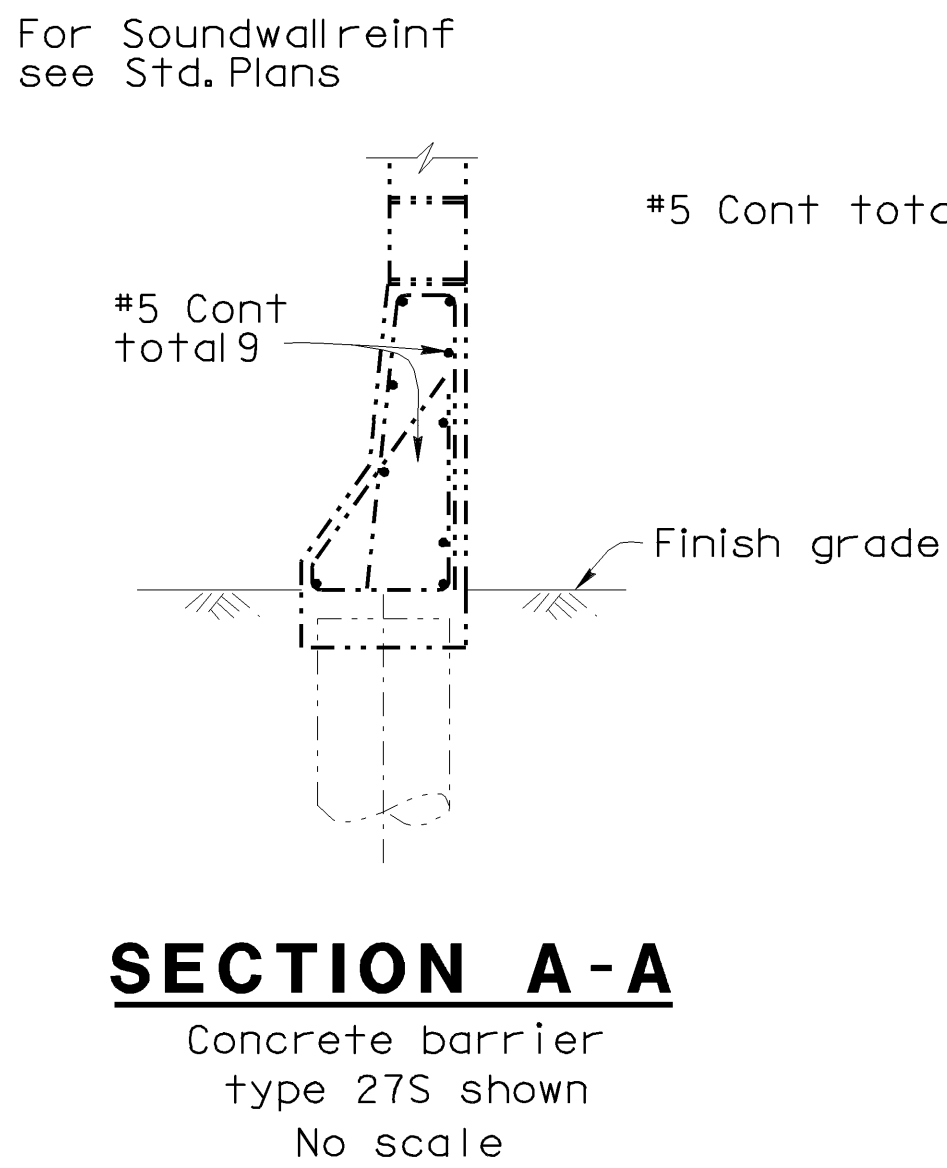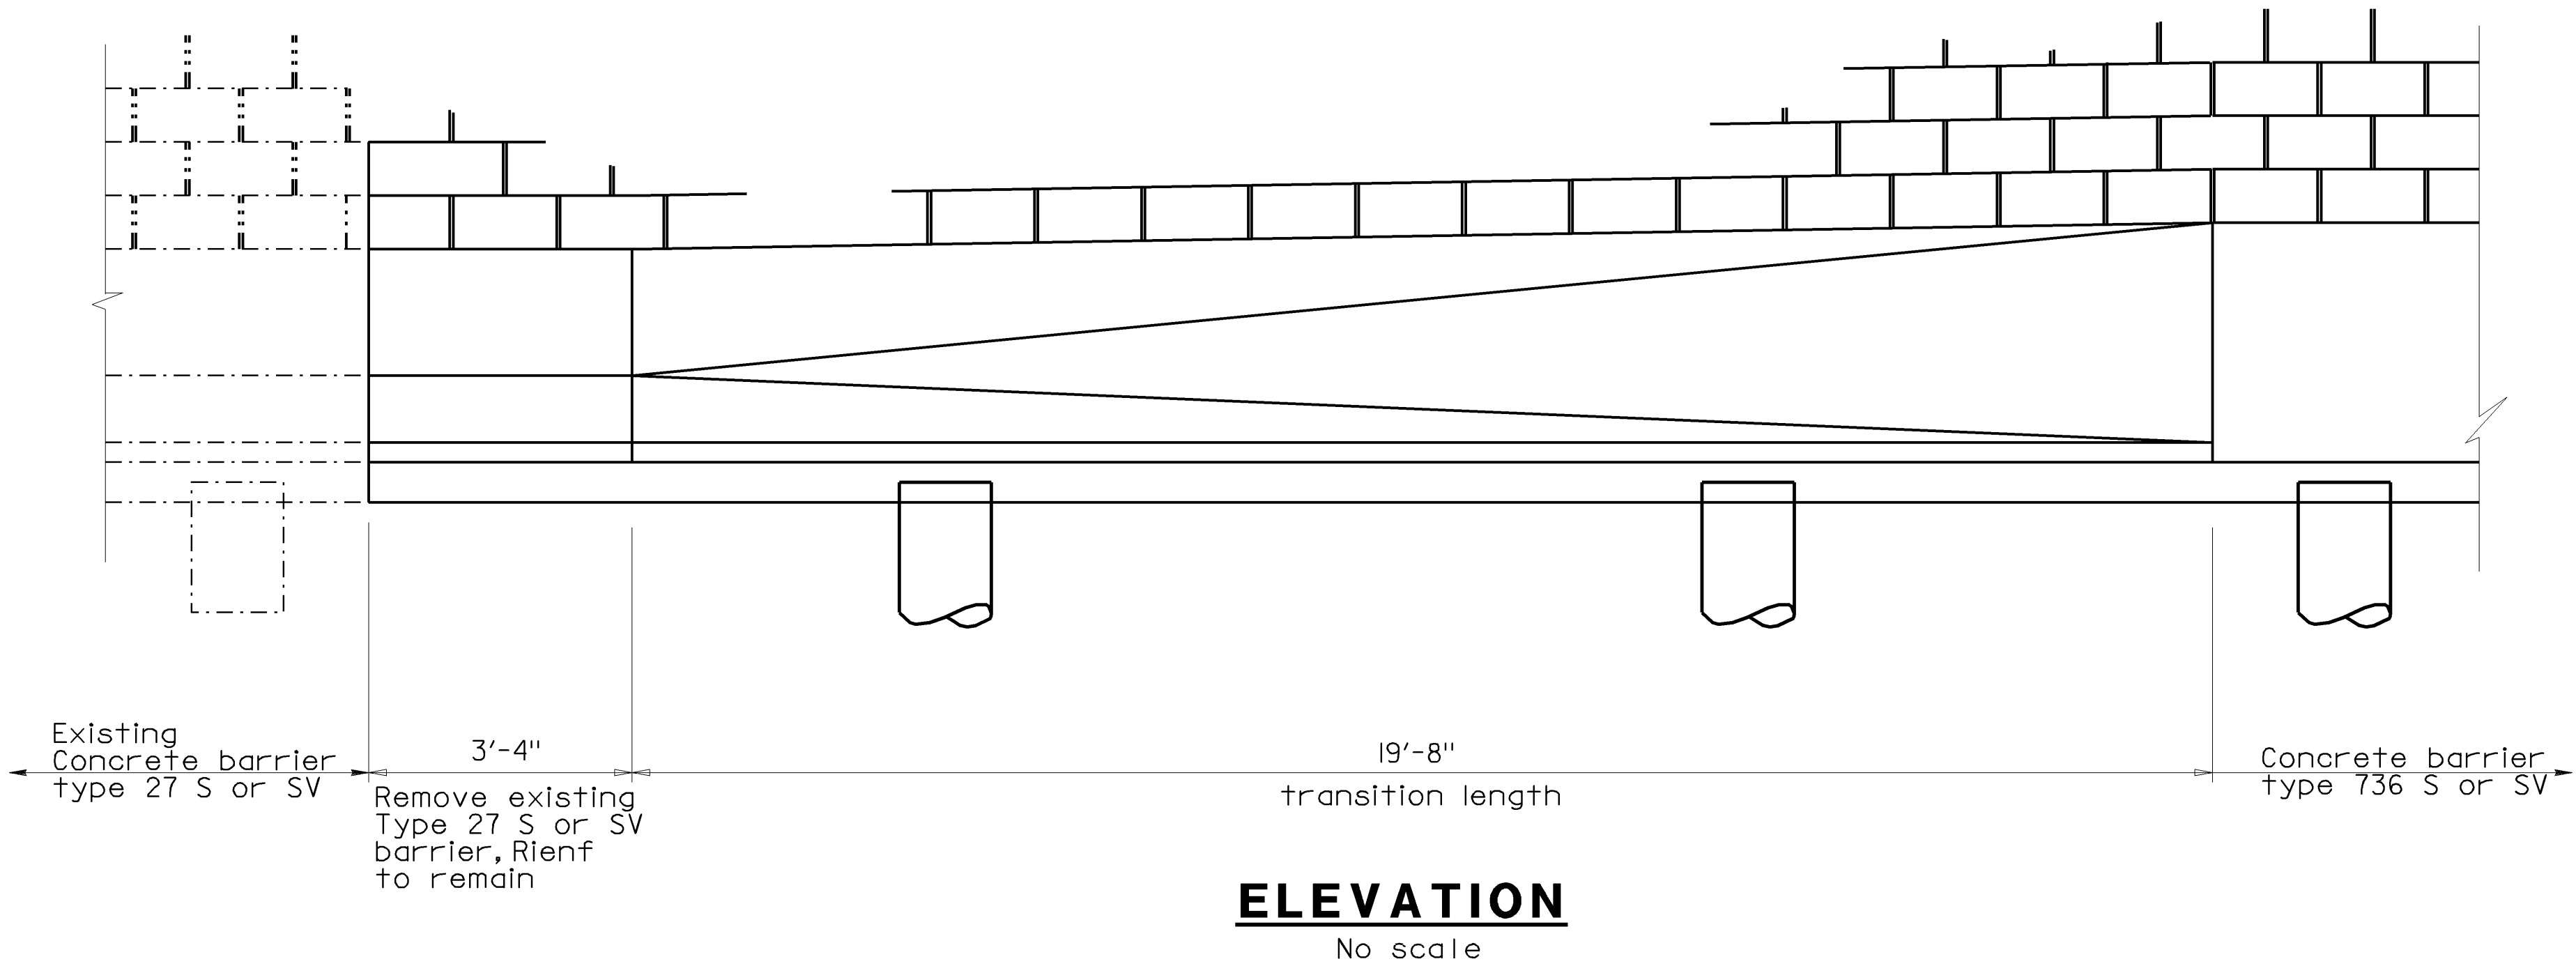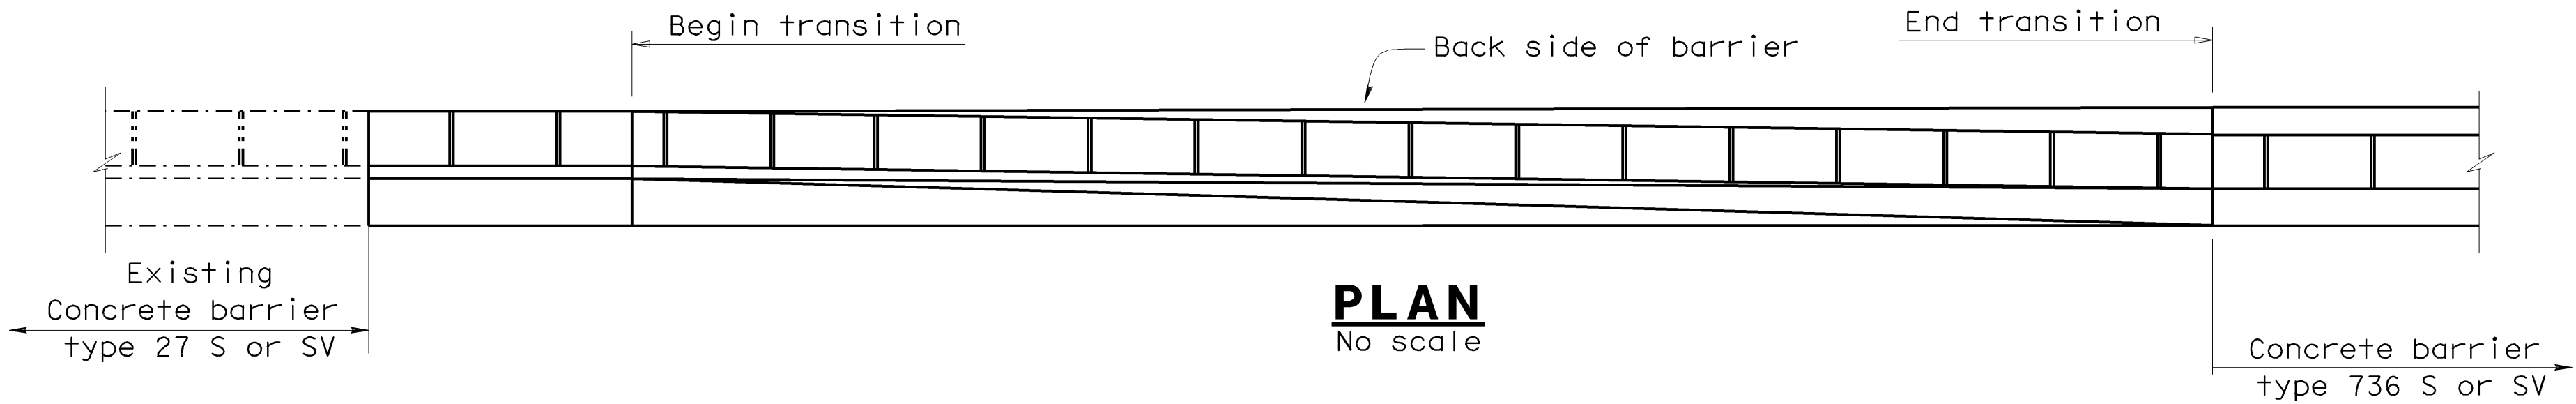

STANDARD DRAWING			STATE OF CALIFORNIA DEPARTMENT OF TRANSPORTATION	DIVISION OF ENGINEERING SERVICES	BRIDGE NO.	BARRIER-CONCRETE TYPE 736S/SV TRANSITION TO CONCRETE BARRIER TYPE 27S/SV			
FILE NO. xs16-120e	APPROVED BY <i>TILLAT SATTER</i> RESPONSIBLE TECHNICAL SPECIALIST	RELEASED BY <i>ROBERTO LACALLE</i> RESPONSIBLE OFFICE CHIEF			POST MILE				
	APPROVAL DATE <u>4-15-08</u>	RELEASE DATE <u>4-15-08</u>							
DS OSD 2147A (ENGLISH STANDARD DRAWING "XS" BORDER REV. 01/11/08)			ORIGINAL SCALE IN INCHES FOR REDUCED PLANS	0 1 2 3	CU EA	DISREGARD PRINTS BEARING EARLIER REVISION DATES	REVISION DATES (PRELIMINARY STAGE ONLY)	SHEET	OF

USERNAME => rfw

xs16-120e.dgn

DATE PLOTTED => 24-APR-2008 TIME PLOTTED => 08:46